

Typical Floor Plan

Parking Tower



Flat	Flat No. 1	Flat No. 2	Flat No. 3	Flat No. 4
Config.	2 BHK	2 BHK	2 BHK	1.5 BHK
RERA Sq. Ft.	589 Sq. Ft.	623 Sq. Ft.	648 Sq. Ft.	468 Sq. Ft.



Amenities Floor Plan

Parking Tower



Flat	Flat No. 3	Flat No. 4
Config.	2 BHK	1.5 BHK
RERA Sq. Ft.	648 Sq. Ft.	468 Sq. Ft.

Gymnasium
Yoga Room
Zumba Room
Society Office



Map Location



Airport



Eastern Express Highway



Western Express Highway



Ghodbunder Road



Chembur-Jacob Circle Monorail Line



Santacruz-Chembur Link Road



Eastern Freeway



Mumbai Coastal Road



Bandra-Worli Sea Link



Business Hub



Ghatkopar-Versova Metro Line 1



DN Nagar-Dahisar Metro Line 2A



Andheri (E)-Dahisar (E) Metro Line 7

PROPOSED INFRASTRUCTURE



DN Nagar-Bandra-Mandale Metro Line 2B



Colaba-Bandra-Seepz Metro Line 3



Wadala-Ghatkopar-Thane Metro Line 4



Thane-Bhiwandi-Kalyan Metro Line 5



Swami Samarth Nagar-Jogeshwari-Vikhroli Metro Line 6



Wadala-GPO (CST) Metro Line 8



Andheri (E)-Bandra (E) Metro Line 9



Dahisar (E)-Mira Bhayander Metro Line 10




Mumbai Trans Harbour Link (Sewri-Nhava Sheva)



Navi Mumbai Airport



Source: Google Maps. Not to Scale.
*All proposed infrastructures mentioned are as per what is shown on MMRDA website as on 20th July, 2018.

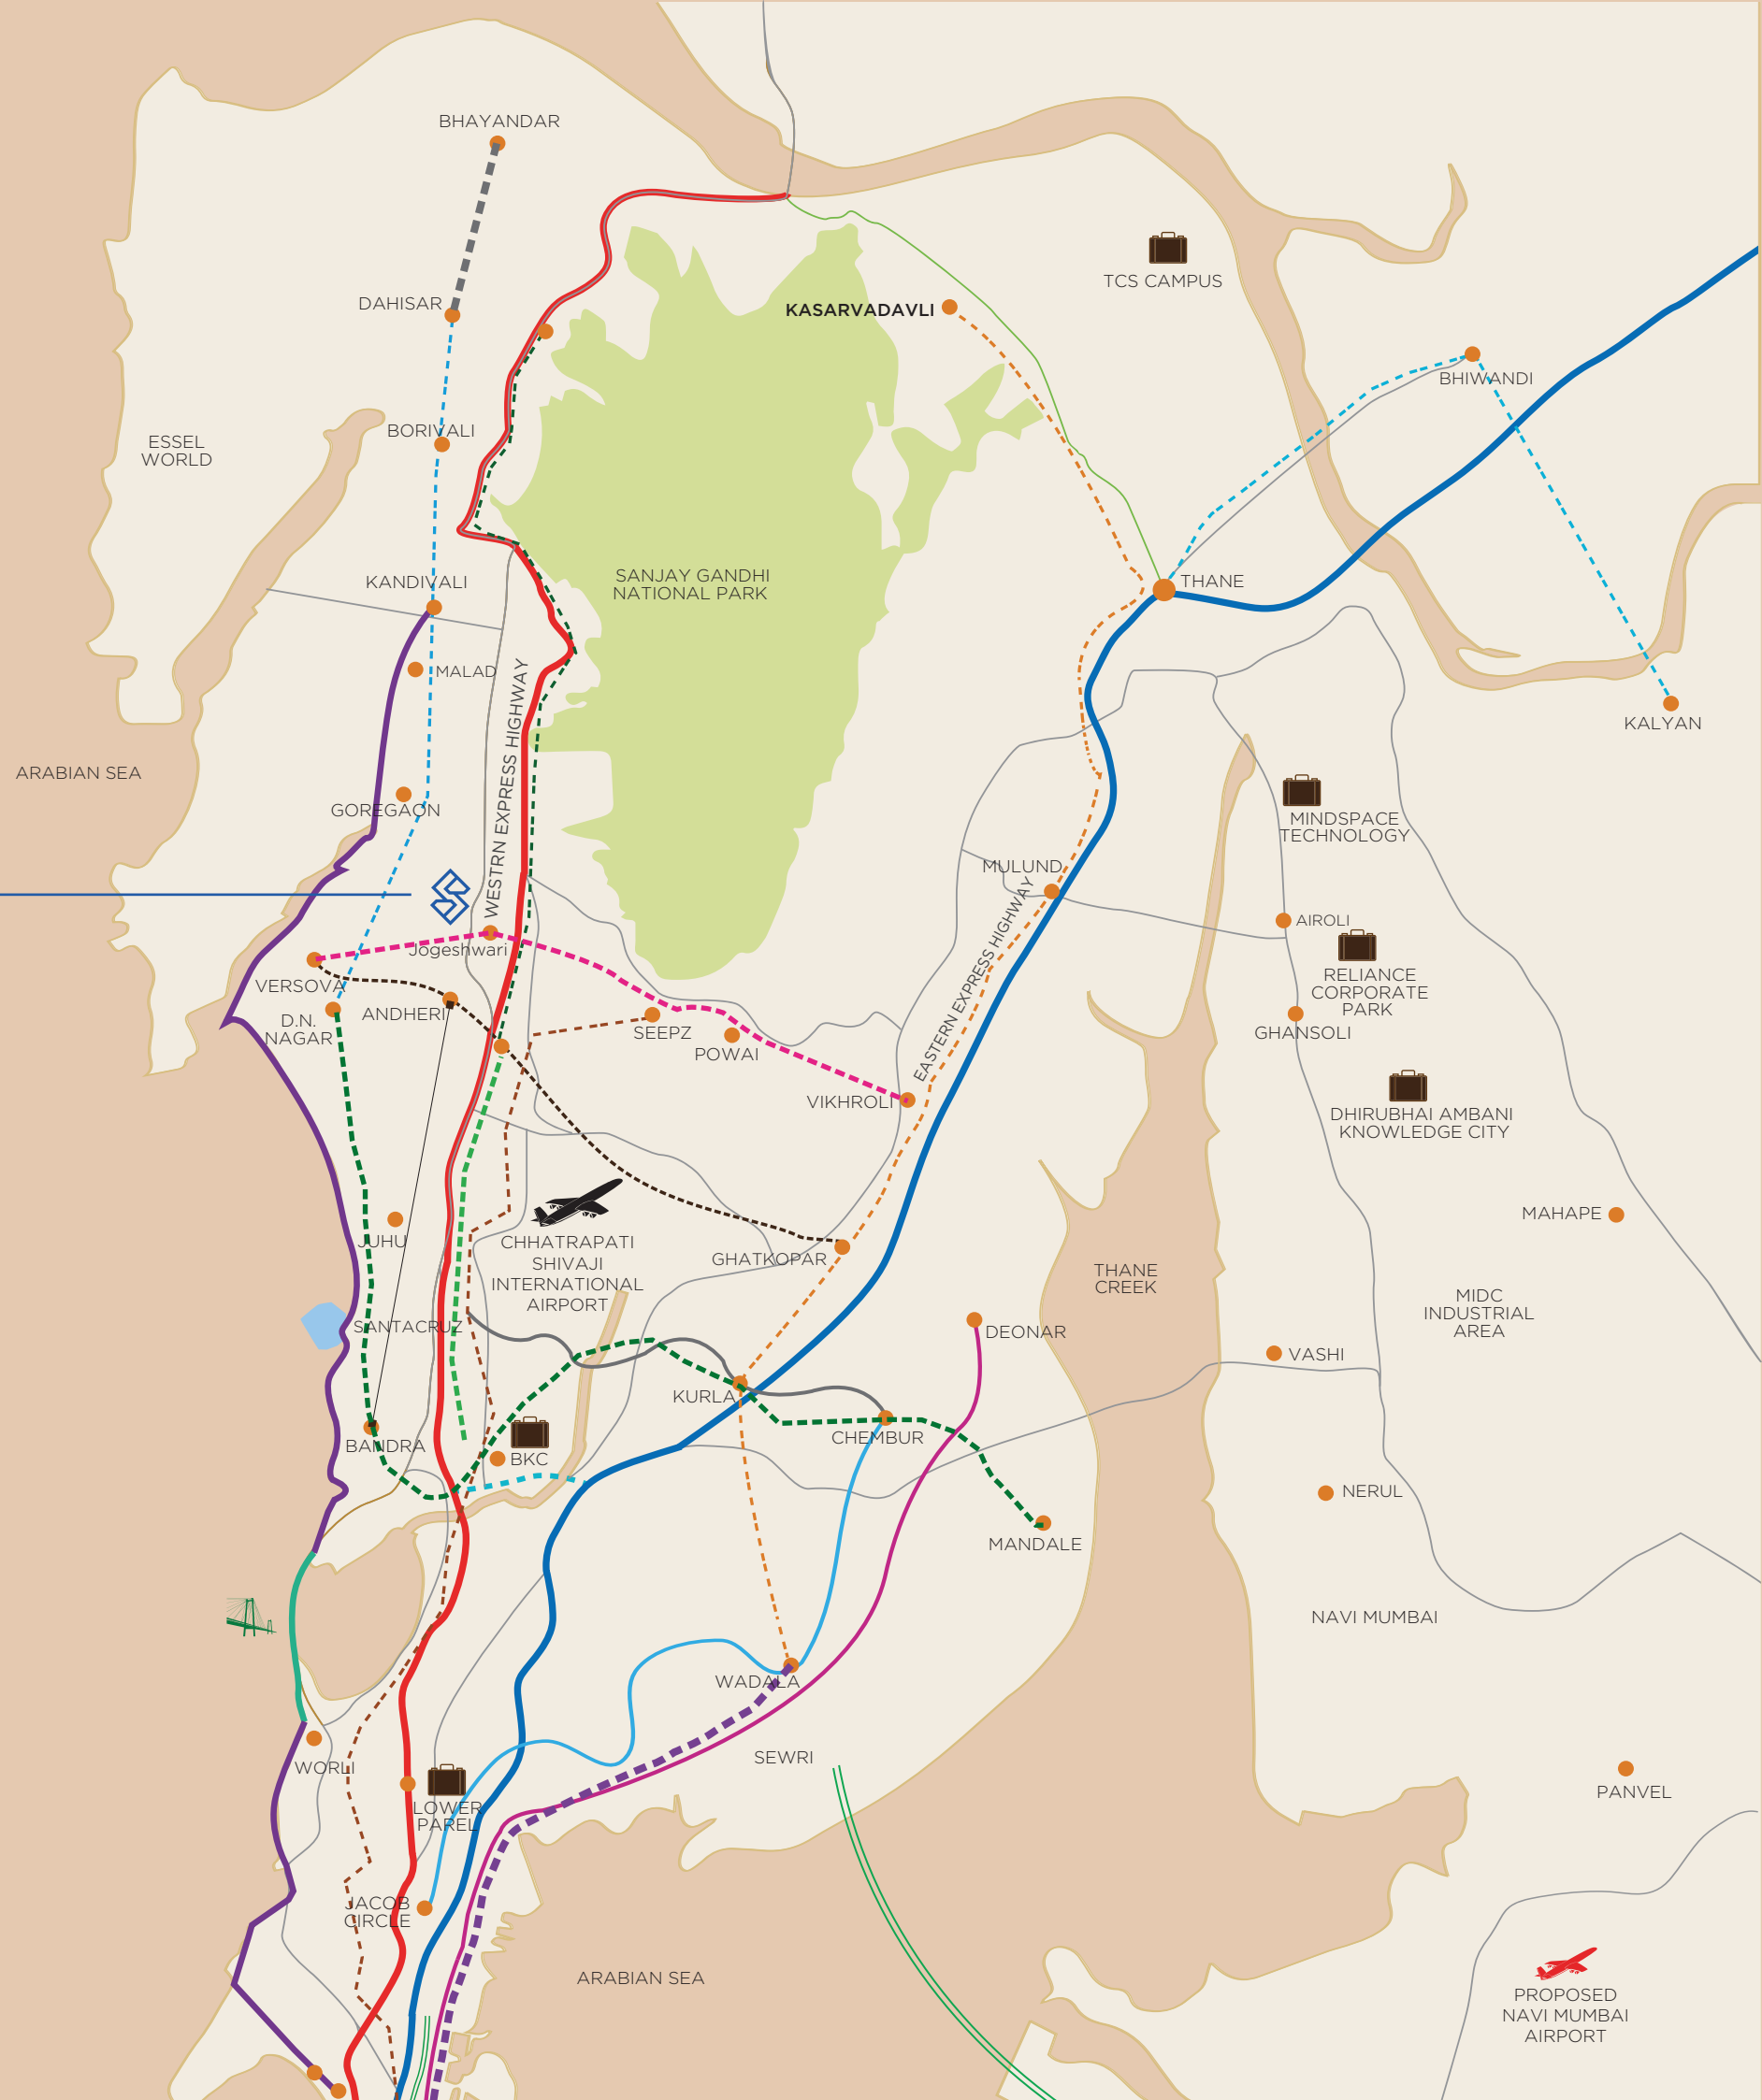

Parking Tower



1. Dais
2. Community Gathering Space
3. Gazebo Seating Area
4. Barbeque Deck

5. Mural Wall
6. Reflexology Path
7. Selfie Wall
8. Sunset / Moon Gazing


9. Sand Pit
10. Kids Play Area
11. Ladies Washroom
12. Gents Washroom



Flat 1
2 BHK

RERA Area
589 Sq. Ft.


1) LIVING & DINING(10'0"X14'9"), 2) KITCHEN (7'3"X9'4"), 3) BED ROOM (9'6"X9'4")
4) MASTER BED ROOM (9'6"X12'11"), 4) BED PASSAGE (6'5"X3'0"), 5) MASTER TOILET (6'11"X4'10"),
6) COMMON TOILET (6'7"X4'10'), A) PASSAGE (11'4"X3'0')

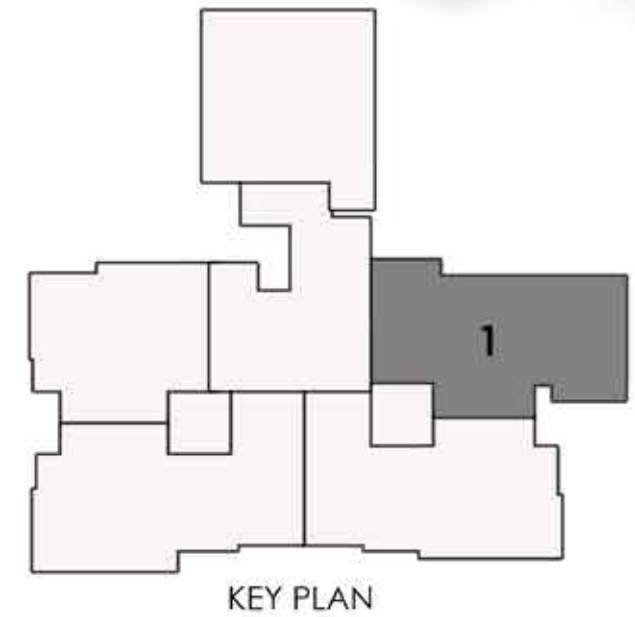

Flat 2
2 BHK

RERA Area
623 Sq. Ft.


1) LIVING & DINING (9'6" X 18'9"), 2) KITCHEN (7'11" X 8'4") 3) BED ROOM (9'6" X 10'10")
4) MASTER BED ROOM (9'6" X 11'6") 4A) BED PASSAGE (4'7" X 3'0"), 5) MASTER TOILET (6'11" X 4'10")
6) COMMON TOILET (6'7" X 4'10"), A) PASSAGE (13'11" X 3'0')

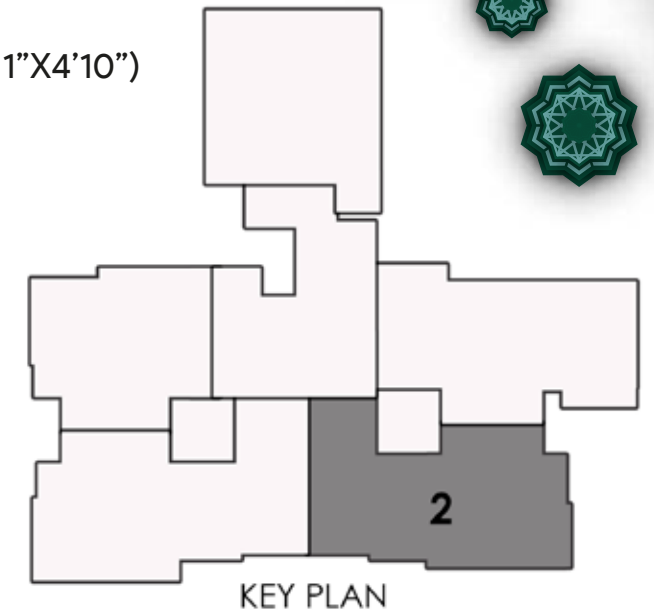

Flat 3
2 BHK

RERA Area
648 Sq. Ft.

- 1) LIVING & DINING (9'6"X18'9"), 2) KITCHEN (8'6"X8'4"), 3) BED ROOM (9'6"X10'8")
4) MASTER BED ROOM (10'0"X12'4"), 4A) BED PASSAGE (3'11"X3'0")
5) MASTER TOILET (7'11"X4'10"), 6) COMMON TOILET (6'7"X4'10"), A) PASSAGE (15'3"X3'0')

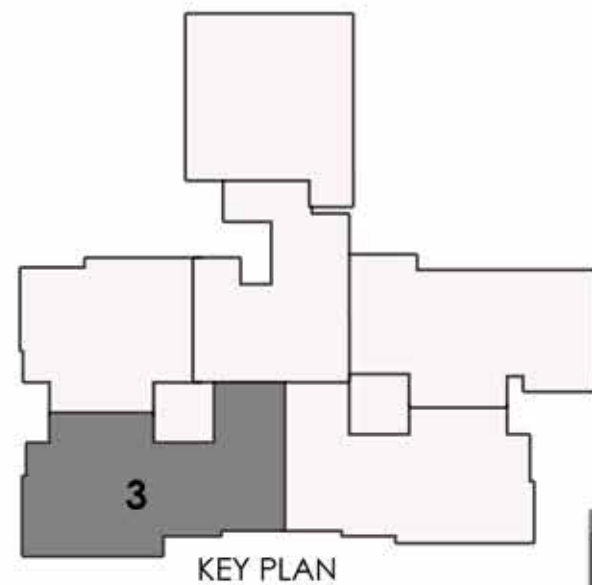

Flat 4
1.5 BHK

RERA Area
468 Sq. Ft.

1) LIVING (9'6"X9'0"), 1A) KITCHEN (9'6"X6'5"), 2) DINING (6'11"X7'3")
3) COMMON TOILET (6'7"X4'10"), 4) MASTER TOILET (7'11"X4'10")
5) MASTER BED ROOM (9'2"X12'6"), 6) STUDY ROOM (6'7"X7'11')

